


2 MAIN LEVEL FLOOR PLAN
SCALE: 1/8"=1'-0"

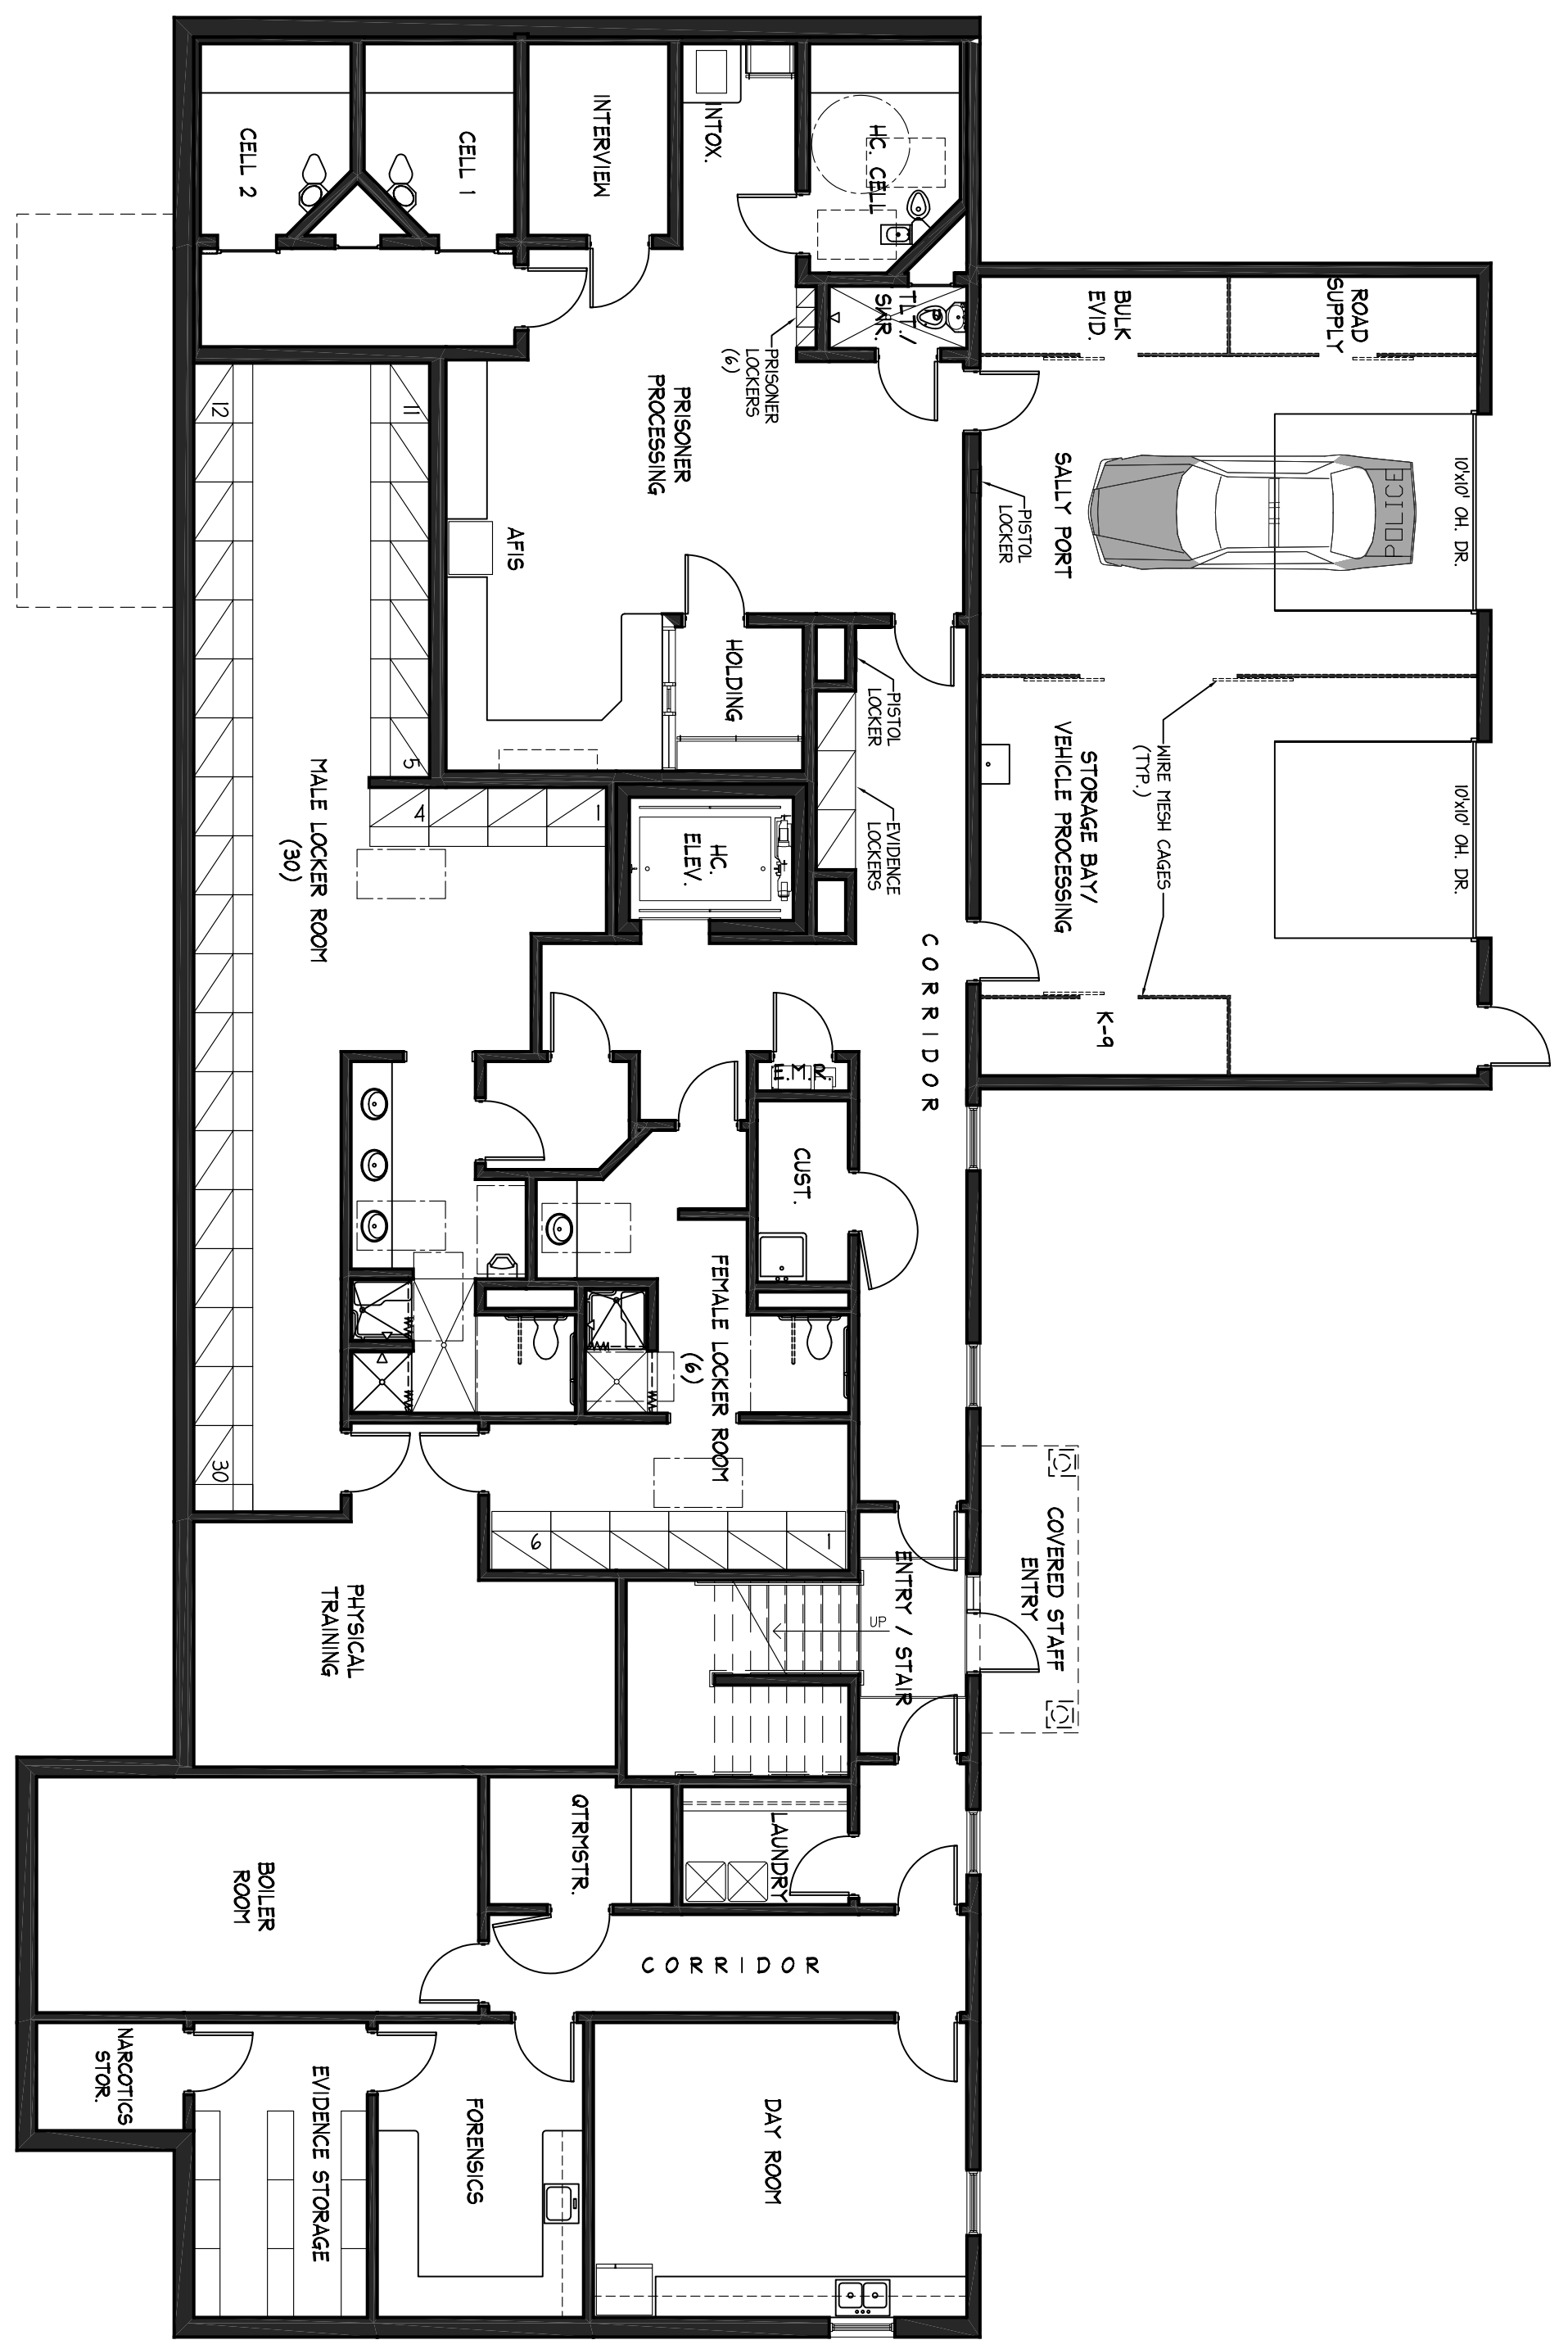

1 LOWER LEVEL FLOOR PLAN
SCALE: 1/8"=1'-0"

SITE ANALYSIS STUDY
FOR THE
**TOWN OF LEDYARD
POLICE DEPARTMENT**
11 LORENZO PARKWAY LEDYARD, CONNECTICUT

JH
JACUNSKI HUMES
ARCHITECTS, LLC
15 MASSIMO DRIVE
SUITE 101
BERLIN CT 06037
TEL 860-898-9291
FAX 860-898-9293

**SCHEMATIC
FLOOR
PLANS**

PROJ. NO.	JH/228	DRAWING NO.	A-1
SCALE	1/8"=1'-0"		
DATE	JANUARY 30, 2003		