


2 MAIN LEVEL FLOOR PLAN  
SCALE: 1/8"=1'-0"

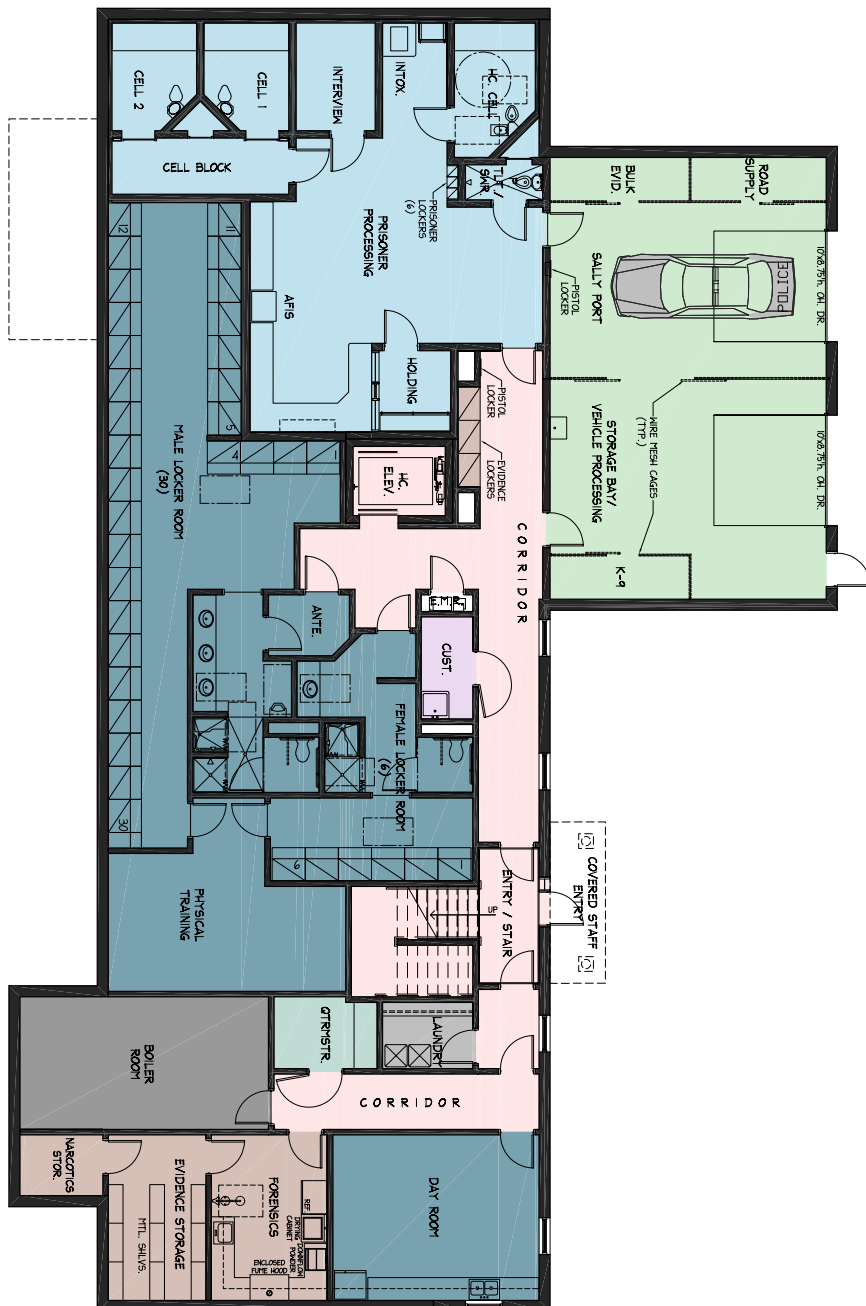

1 LOWER LEVEL FLOOR PLAN  
SCALE: 1/8"=1'-0"

| SPACE FUNCTION LEGEND |                                   |
|-----------------------|-----------------------------------|
| [Color Box]           | PUBLIC                            |
| [Color Box]           | DISPATCH / TECHNOLOGY COORDINATOR |
| [Color Box]           | ADMINISTRATION                    |
| [Color Box]           | TRAFFIC OFFICE                    |
| [Color Box]           | DETECTIVE BUREAU                  |
| [Color Box]           | YOUTH / D.A.R.E. / S.R.O.         |
| [Color Box]           | FORENSICS / EVIDENCE STORAGE      |
| [Color Box]           | PATROL FUNCTIONS                  |
| [Color Box]           | SALLY PORT                        |
| [Color Box]           | PRISONER PROCESSING / DETENTION   |
| [Color Box]           | QUARTERMASTER                     |
| [Color Box]           | ARMORY / ARSENAL                  |
| [Color Box]           | CUSTODIAL SERVICES                |
| [Color Box]           | LAUNDRY                           |
| [Color Box]           | CIRCULATION / ELEVATOR            |
| [Color Box]           | MECHANICAL                        |

**SITE ANALYSIS STUDY**  
**FOR THE**  
**TOWN OF LEDYARD**  
**POLICE DEPARTMENT**  
 11 LORENZO PARKWAY      LEDYARD, CONNECTICUT

**JHET**  
**JACUNSKI HUMES**  
**ARCHITECTS, LLC**  
 15 MASSARIO DRIVE  
 SUITE 101  
 BERLIN, CT 06037  
 TEL: 860-398-9291  
 FAX: 860-398-9223

**SCHEMATIC**  
**FLOOR**  
**PLANS**

PROJ. NO. JH226      DRAWING NO. **A-1**  
 SCALE: 1/8"=1'-0"  
 DATE: FEBRUARY 27, 2013